



Note:
The digital terrain model of Carroll is based on a limited amount of topographic data.

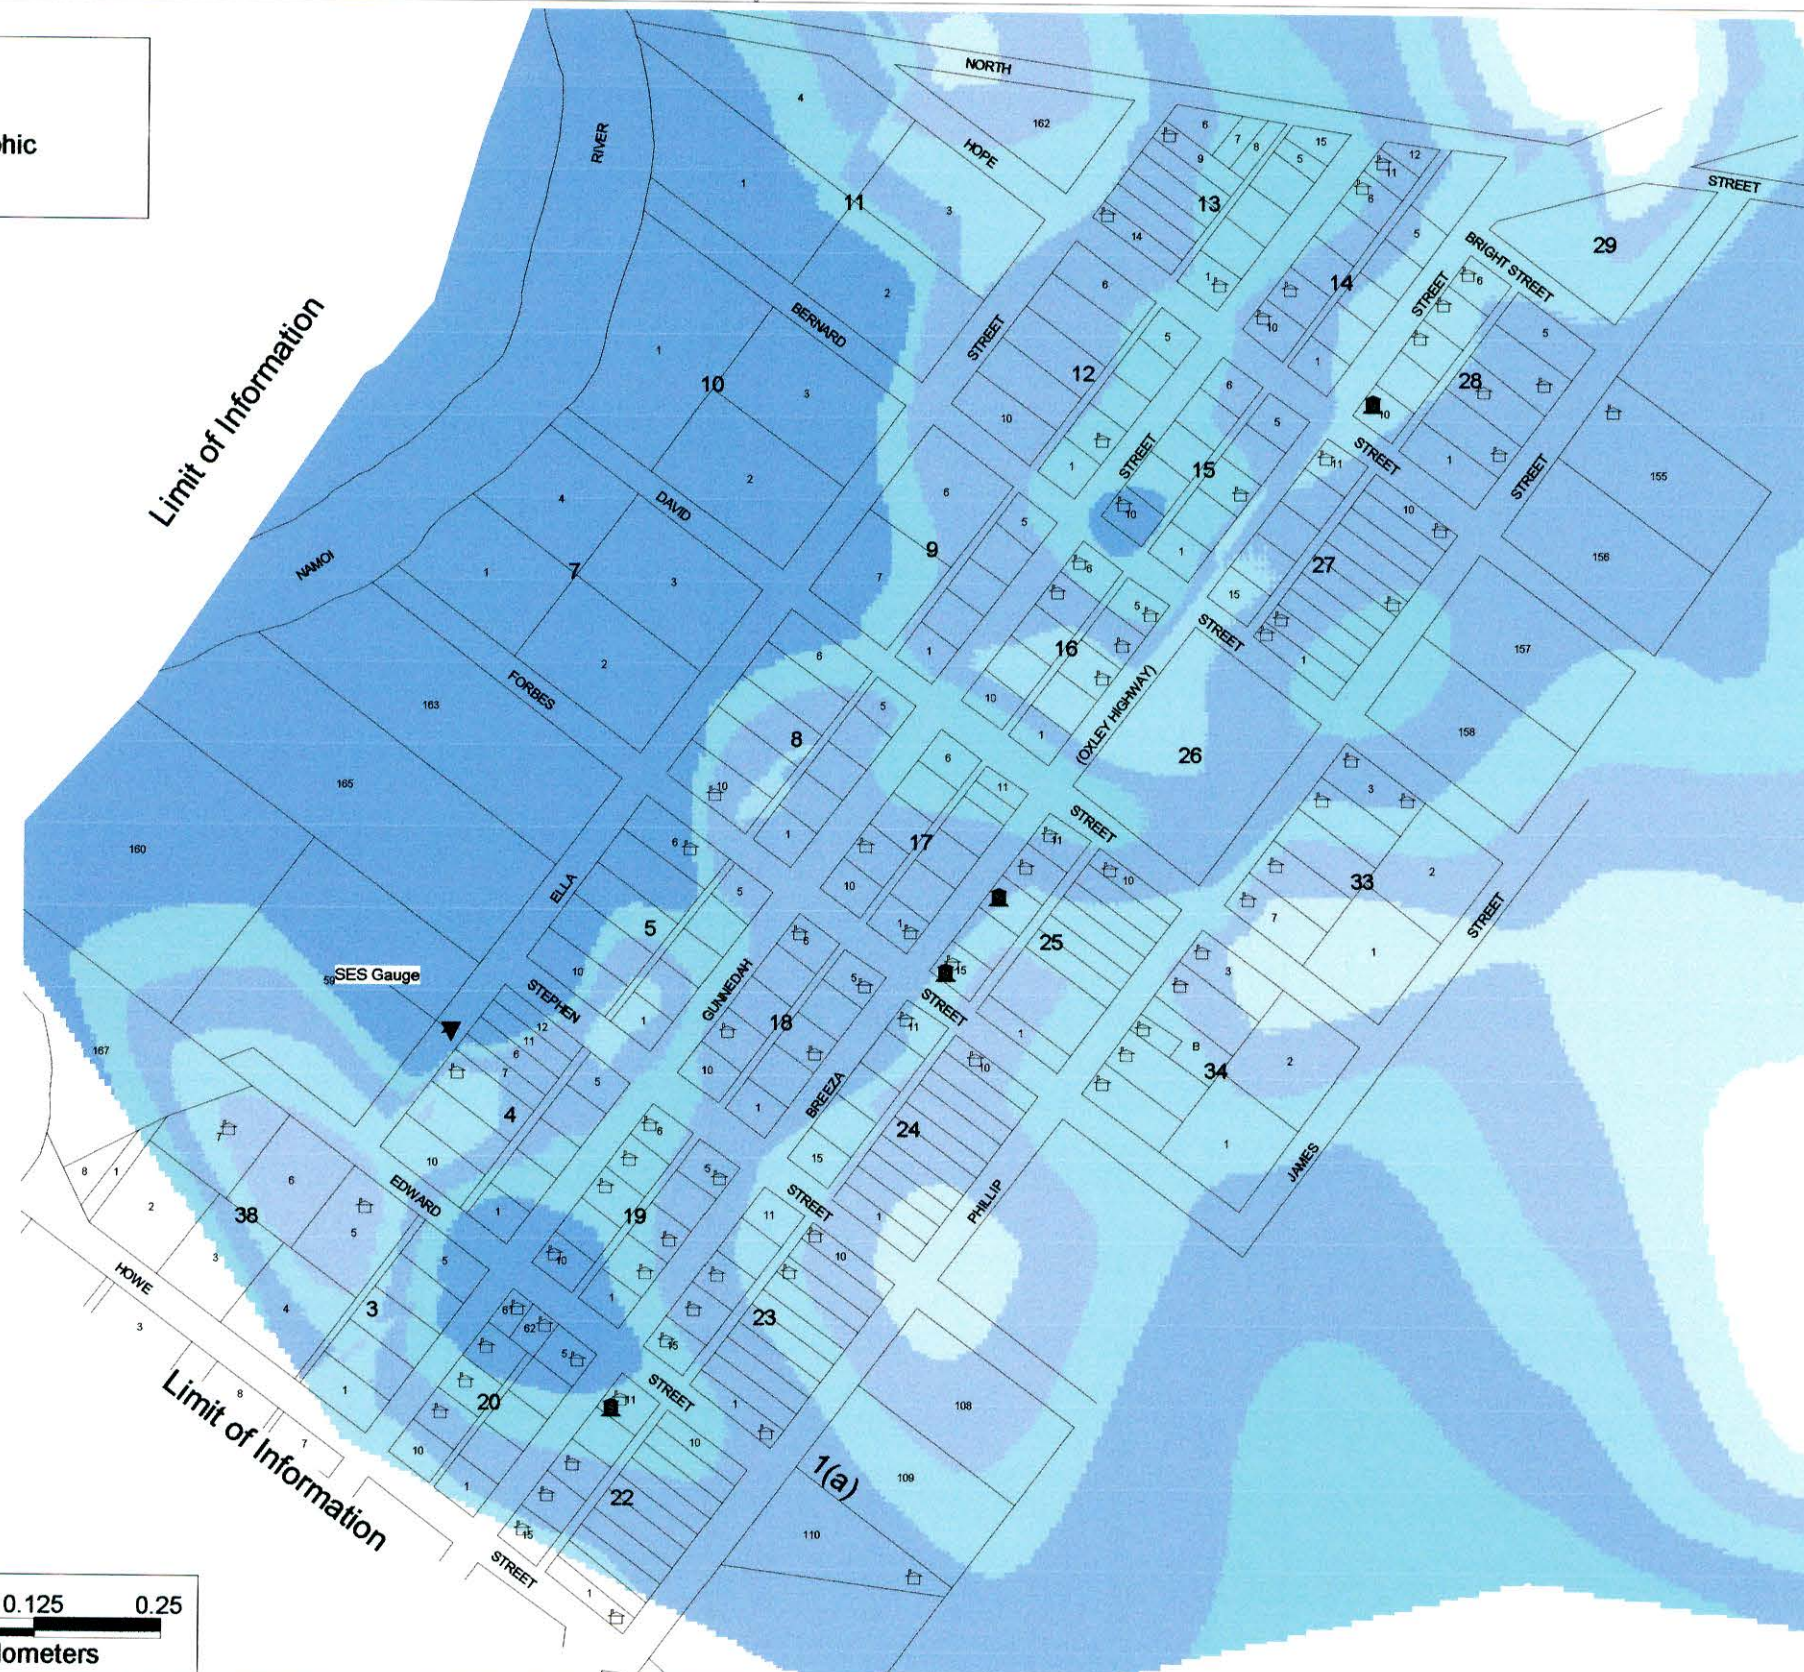

LEGEND

- Water Depth > 0.0 m to 0.5 m
- Water Depth > 0.5 m to 1.0 m
- Water Depth > 1.0 m to 1.5 m
- Water Depth > 1.5 m to 2.0 m
- Water Depth > 2.0 m to 2.5 m
- Water Depth > 2.5 m

- Residential property
- Commercial property

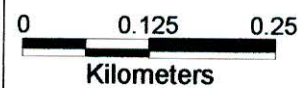

150 mm ON ORIGINAL

CODE	DATE	AMENDMENT/ISSUE DESCRIPTION	APPROVAL	CODE	DATE	AMENDMENT/ISSUE DESCRIPTION	APPROVAL	TITLE	DATE	REVISION	DATE	CLIENT
								DRAFTSMAN				GUNNEDAH SHIRE COUNCIL COUNCIL OFFICE: 63 ELGIN STREET GUNNEDAH NSW 2380 PH (02) 6742 0422 FAX (02) 6742 0623
								DRAFTING CHECK				
								DESIGNER				
								DESIGN CHECK				
								PROJECT MANAGER				
								APPROVED			DATE	



PROJECT TITLE		GUNNEDAH FLOODPLAIN MANAGEMENT PLAN	
PROJECT NUMBER		31923-005	
SCALE	DRAWING SYSTEM	PROJECT NUMBER	DATE
1:7500	PROJENET	31923-005	01